



Selective trees may require removal subject to detailed survey and design.

3m wide foot / cyclepath link.

1.8m high chain-link security fence.

2m high landscaped bund with 1 in 3 grade allowing elevated viewing position to west if required.


Approximate position of extended carparking area.

Proposed evergreen hedge along length of site boundary.

Existing trees and boundary vegetation.

Approximate position of Astroturf sports pitch.

Link to future development to south.

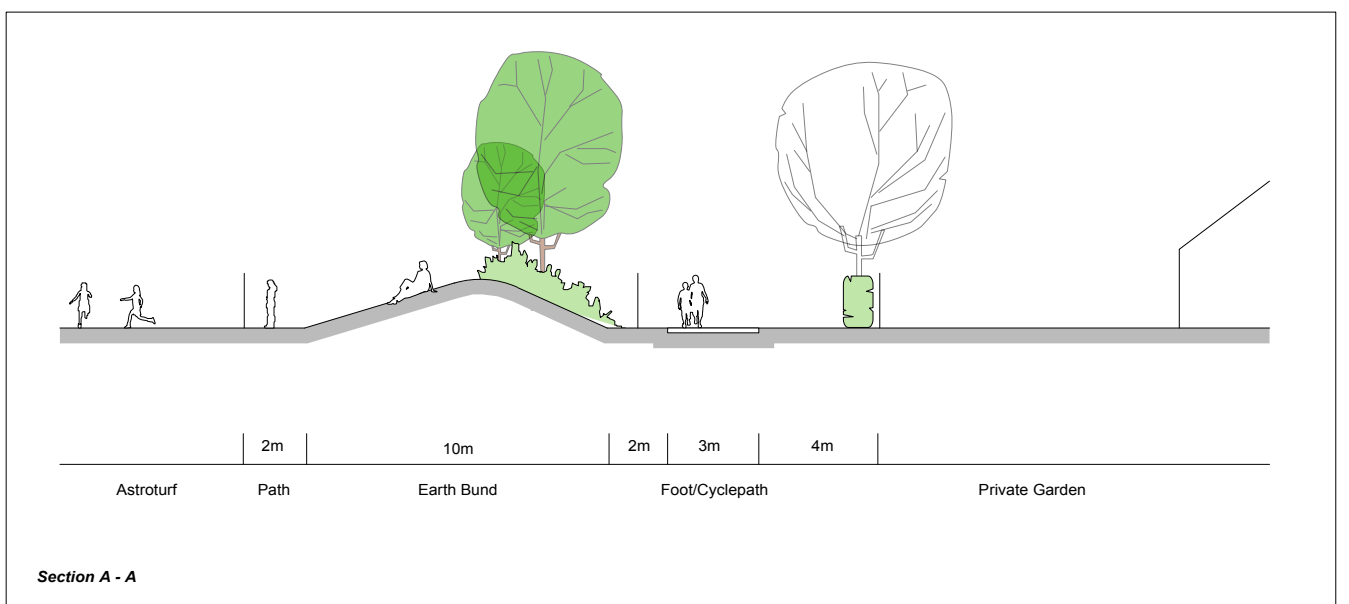

UP

Tel: 01793 744664 / 07766 164794
 www.urbanperspective.co.uk

Notes: This drawing has been prepared for planning use only and is not for construction. Contractors are not to scale from this drawing. All dimensions to be checked on site and any discrepancies, ambiguities and/or omissions between this drawing and information given elsewhere must be reported to this office. If in doubt, ask.

Copyright © Urban Perspective Studio Ltd 2016. All Rights Reserved.

Client: **Witham Trading Company**

Project: **Land south of Woodhall Spa**

Sheet Title: **Sketch Layout Potential Footpath Link**

Date: 28.07.16 Scale: 1:500@A2 Drawn: CHx

Dwg No: UP00075-05-B

www.urbanperspective.co.uk