


Single Deck Bus
Overall Length 11.980m
Overall Width 2.440m
Overall Body Height 3.070m
Min Body Ground Clearance 0.305m
Track Width 2.352m
Lock to Lock Time 6.00s
Kerb to Kerb Turning Radius 10.368m

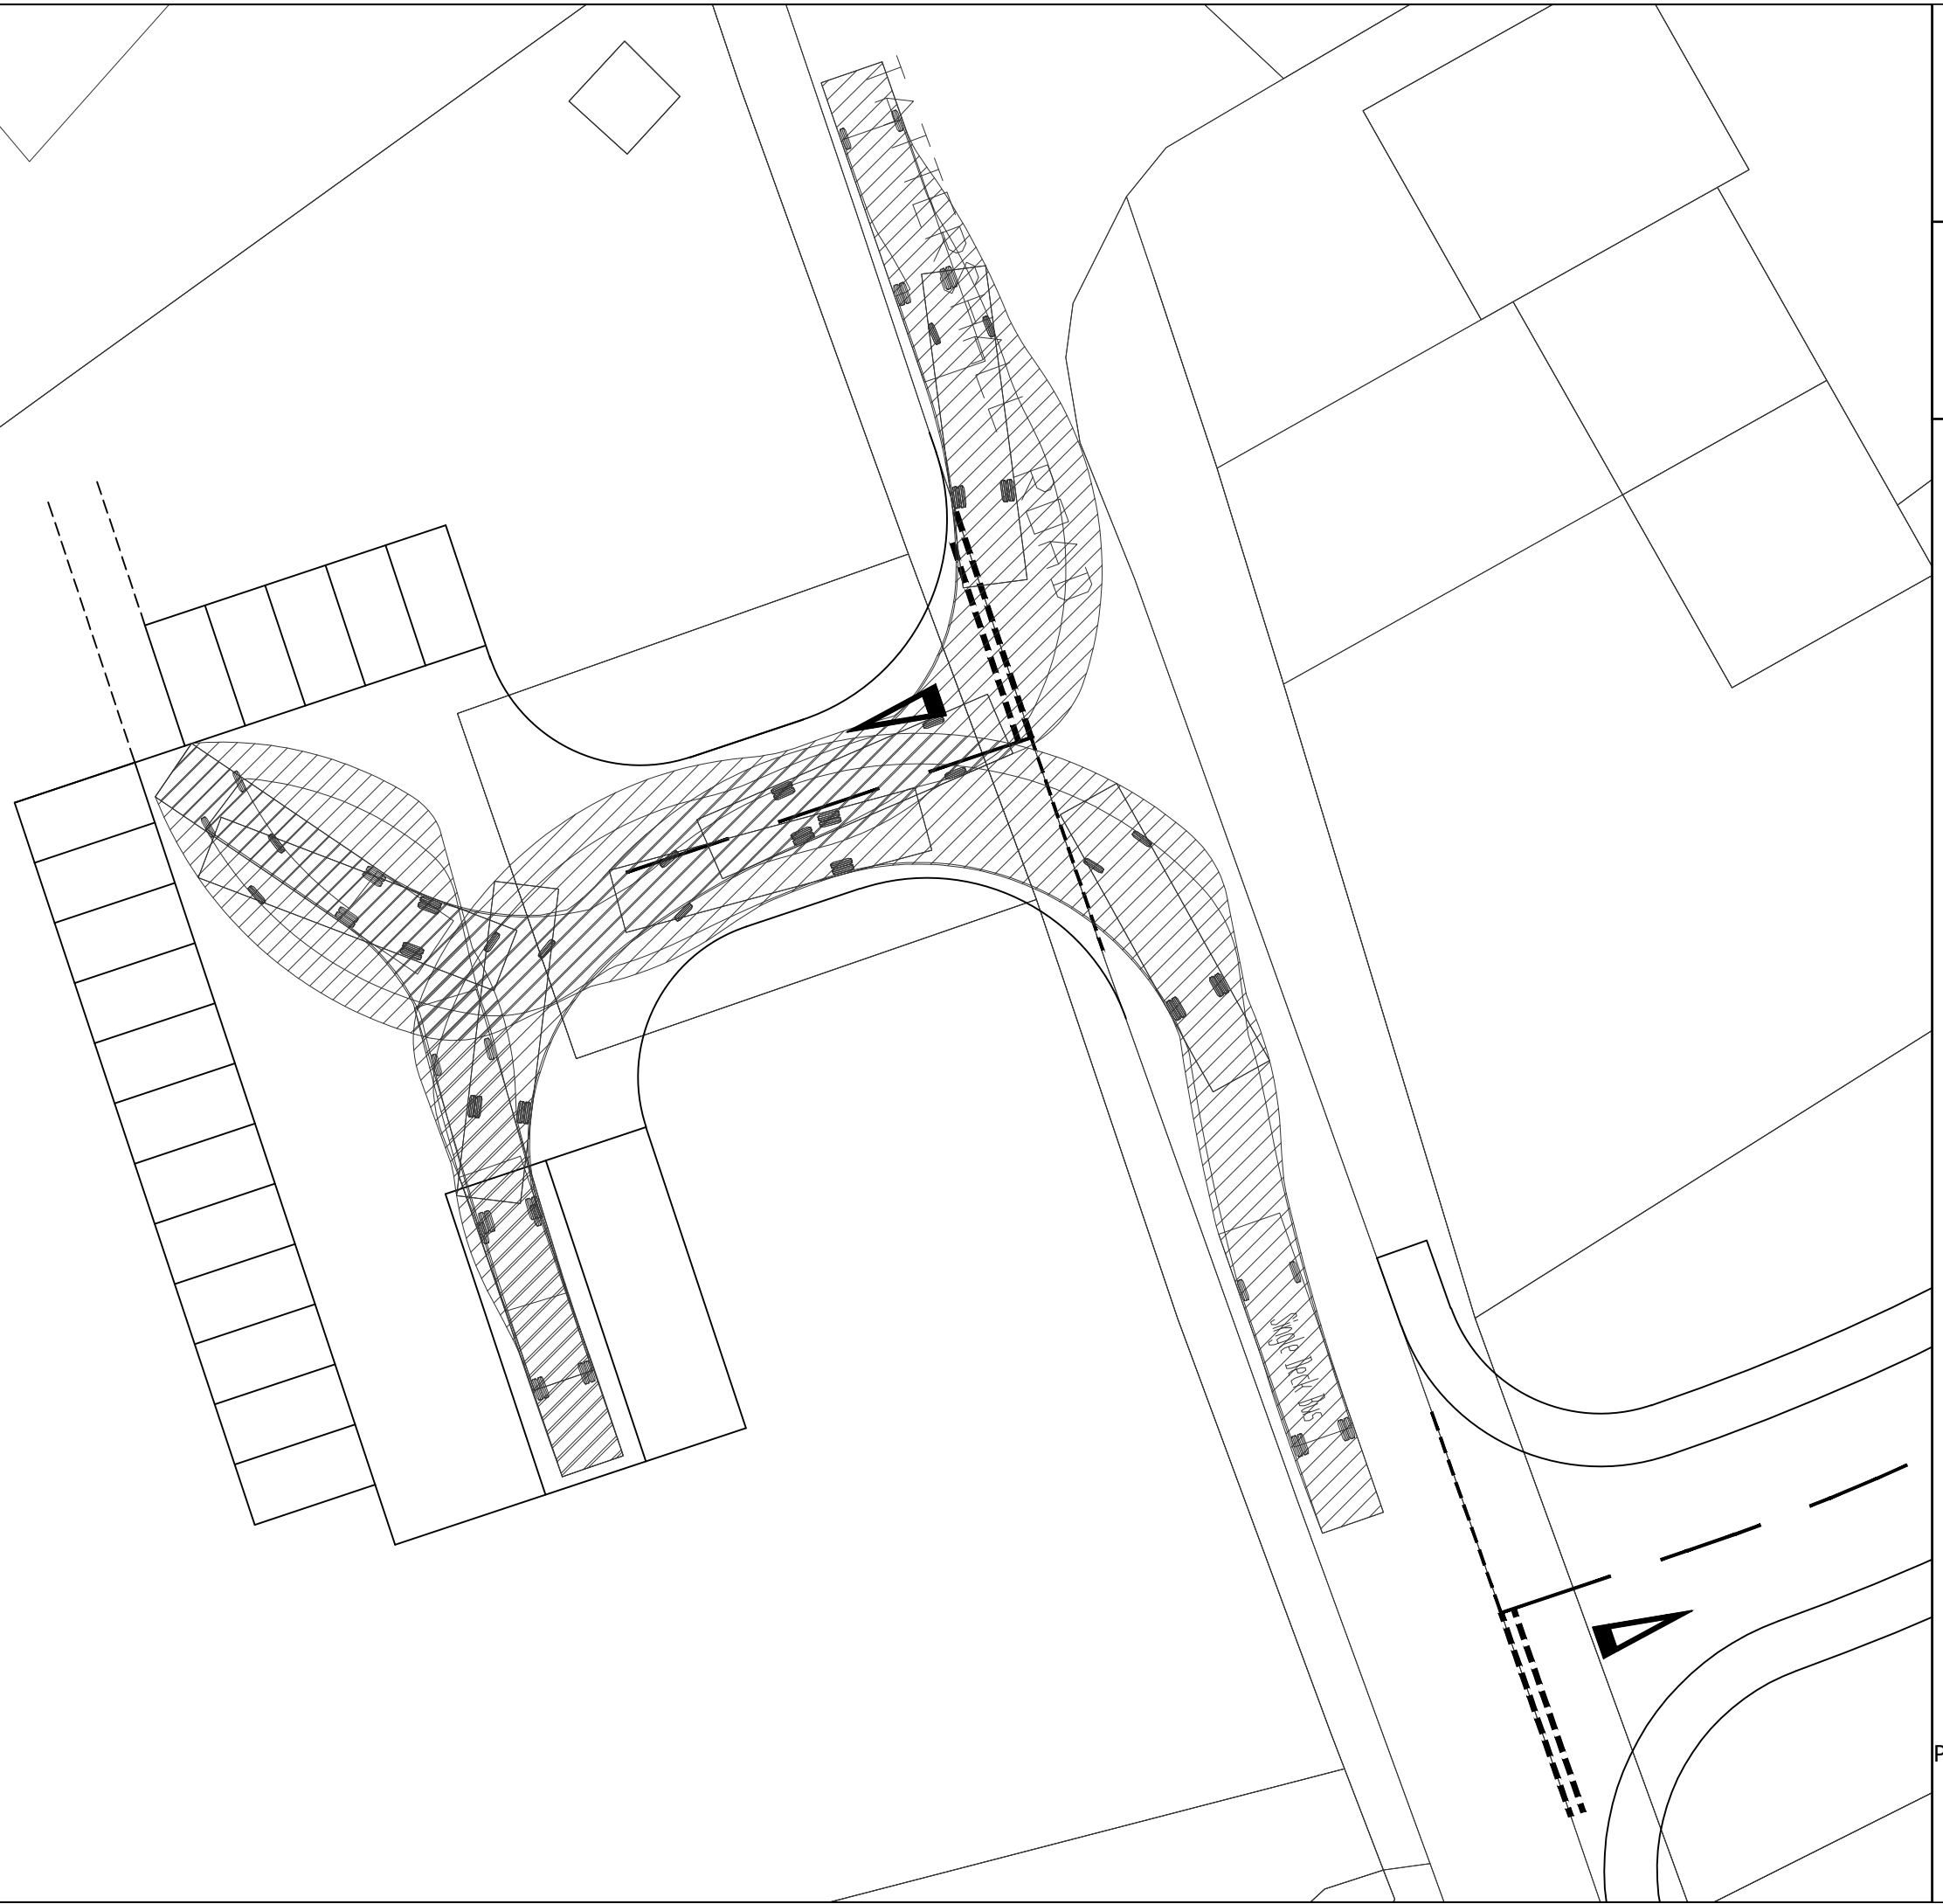

Tattershall Rd, Woodhall Spa
Potential Tourist Car Park Layout
Swept Path Analysis of a Single
Deck Bus

SK029
Scale 1:200@A3